

SRI SIVASAKTHI NAGAR.

LAYOUT OF HOUSE SITES IN



SURVEY NUMBER 27/5, 31/2H,3,4, 32/2B AND 34/3A OF
V.N. 115. PANAMBAKKAM VILLAGE, SENGE PANCHAYAT,
KADAMBATHUR PANCHAYAT UNION,
THIRUVALLUR TALUK AND DISTRICT.

LAYOUT APPROVED IN LP/DTCP N. 57/2009.

SCALE : 1" = 66'-0"

REFERENCE:-

TOTAL EXTENT OF THE LAYOUT 5.11 ACRE.
TOTAL NUMBER OF PLOTS. 74. PLOTS.
SHOP SITE ONE.

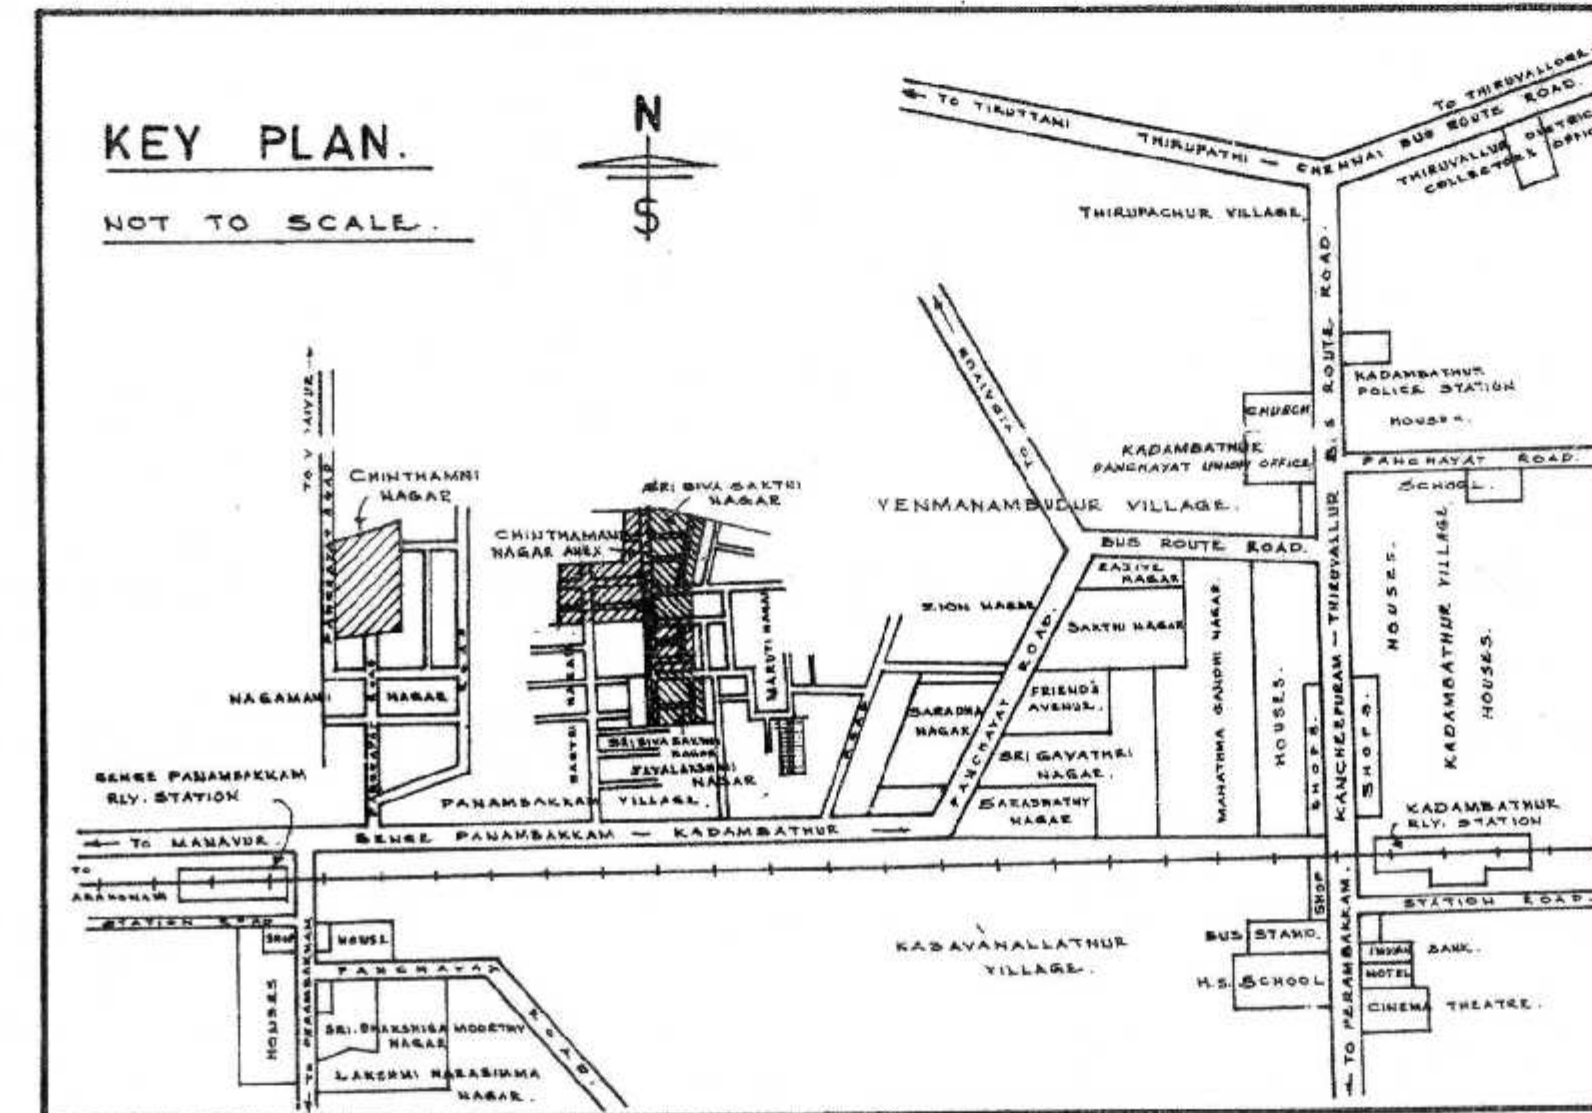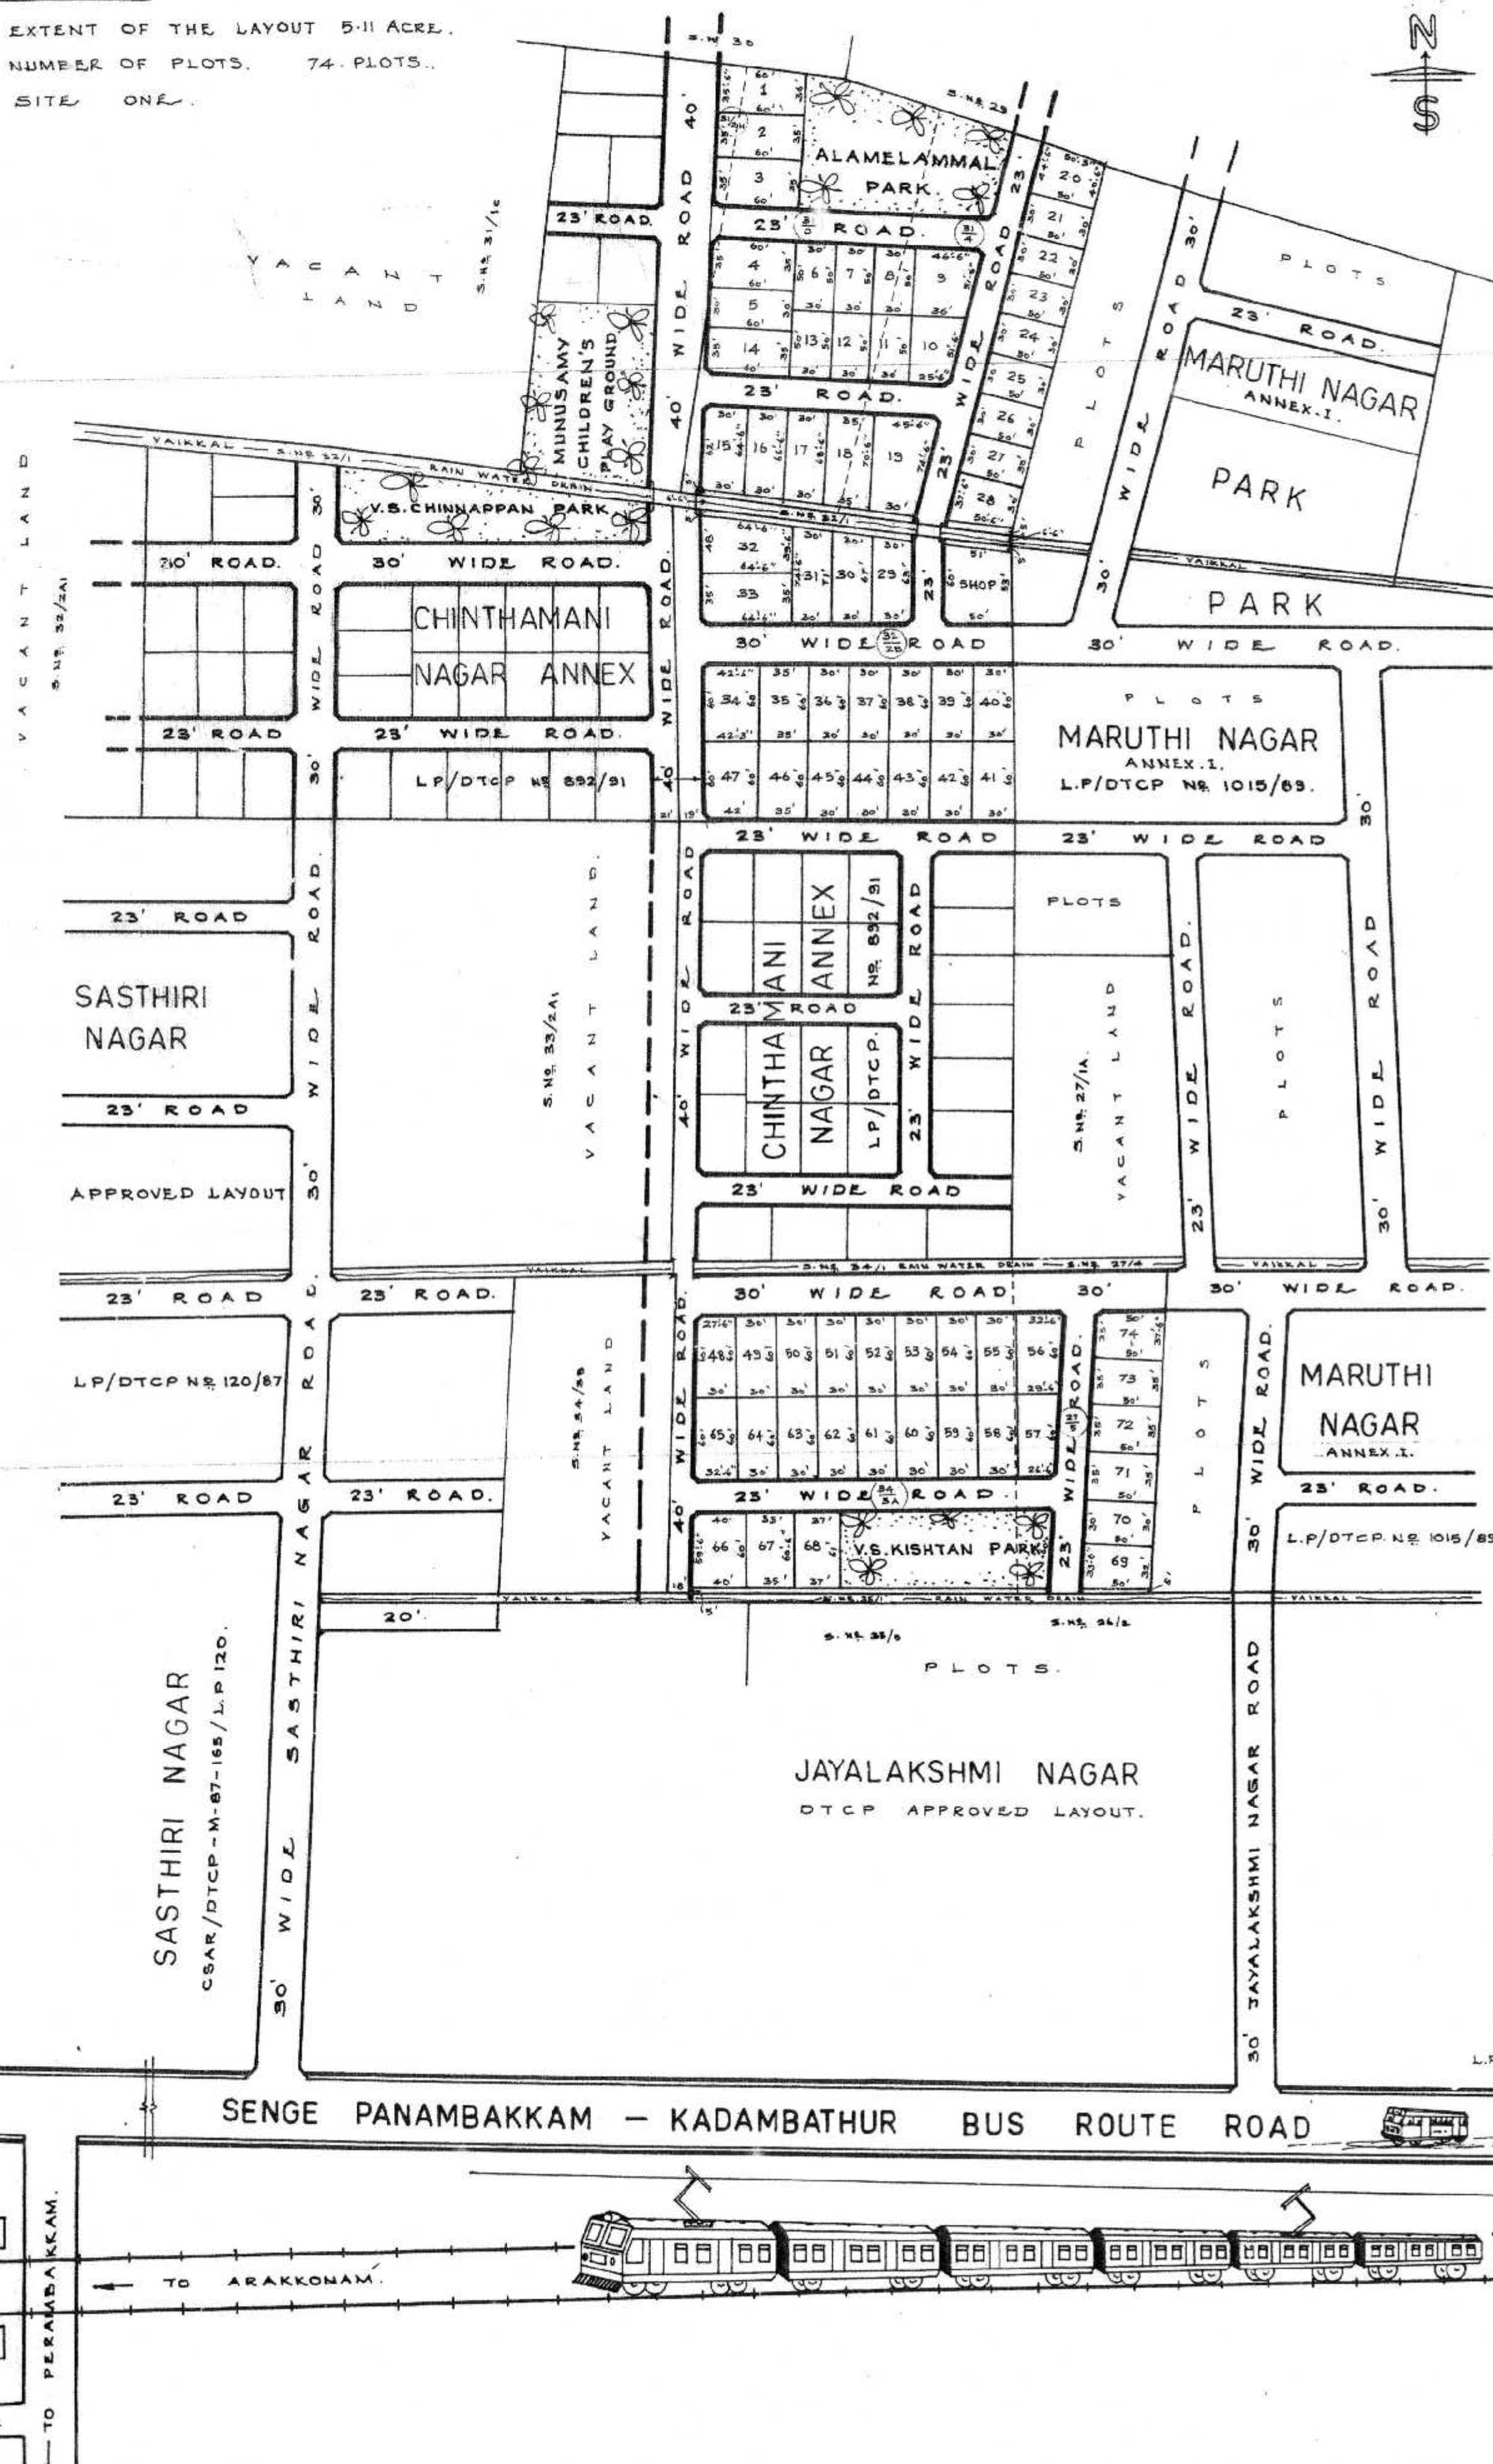

EXTENT AND S.N. DETAILS OF PLOTS.

PLOT NO.	SQUARE FEET	SURVEY NUMBER	PLOT NO.	SQUARE FEET	SURVEY NUMBER
1	2145	31/2H,3	41	1800	32/2B
2	2100	31/2H,3	42	1800	32/2B
3	2100	31/2H,3	43	1800	32/2B
4	2100	31/2H,3	44	1800	32/2B
5	1800	31/3	45	1800	32/2B
6	1500	31/3	46	2100	32/2B
7	1500	31/3	47	2825	32/2B
8	1500	31/3,4	48	1725	34/3A
9	2063	31/4	49	1800	34/3A
10	1535	31/4	50	1800	34/3A
11	1500	31/3,4	51	1800	34/3A
12	1500	31/3	52	1800	34/3A
13	1500	31/3	53	1800	34/3A
14	2100	31/3	54	1800	34/3A
15	1898	31/3	55	1800	27/5, 34/3A
16	1365	31/3	56	1800	27/5
17	2025	31/3	57	1680	27/5
18	2433	31/3,4	58	1800	27/5, 34/3A
19	2737	31/4	59	1800	34/3A
20	2125	31/4	60	1800	34/3A
21	1500	31/4	61	1800	34/3A
22	1500	31/4	62	1800	34/3A
23	1500	31/4	63	1800	34/3A
24	1500	31/4	64	1800	34/3A
25	1500	31/4	65	1875	34/3A
26	1500	31/4	66	2380	34/3A
27	1500	31/4	67	2103	34/3A
28	1688	31/4	68	2248	34/3A
29	1990	32/2B	69	1625	27/5
30	2070	32/2B	70	1800	27/5
31	2183	32/2B	71	1750	27/5
32	2822	32/2B	72	1750	27/5
33	2258	32/2B	73	1750	27/5
34	2543	32/2B	74	1813	27/5
35	2100	32/2B			
36	1800	32/2B			
37	1800	32/2B	SHOP	2825	32/2B
38	1800	32/2B			
39	1800	32/2B			
40	1800	32/2B			

